


Bt K

Bt J/K façade sud

Bt J

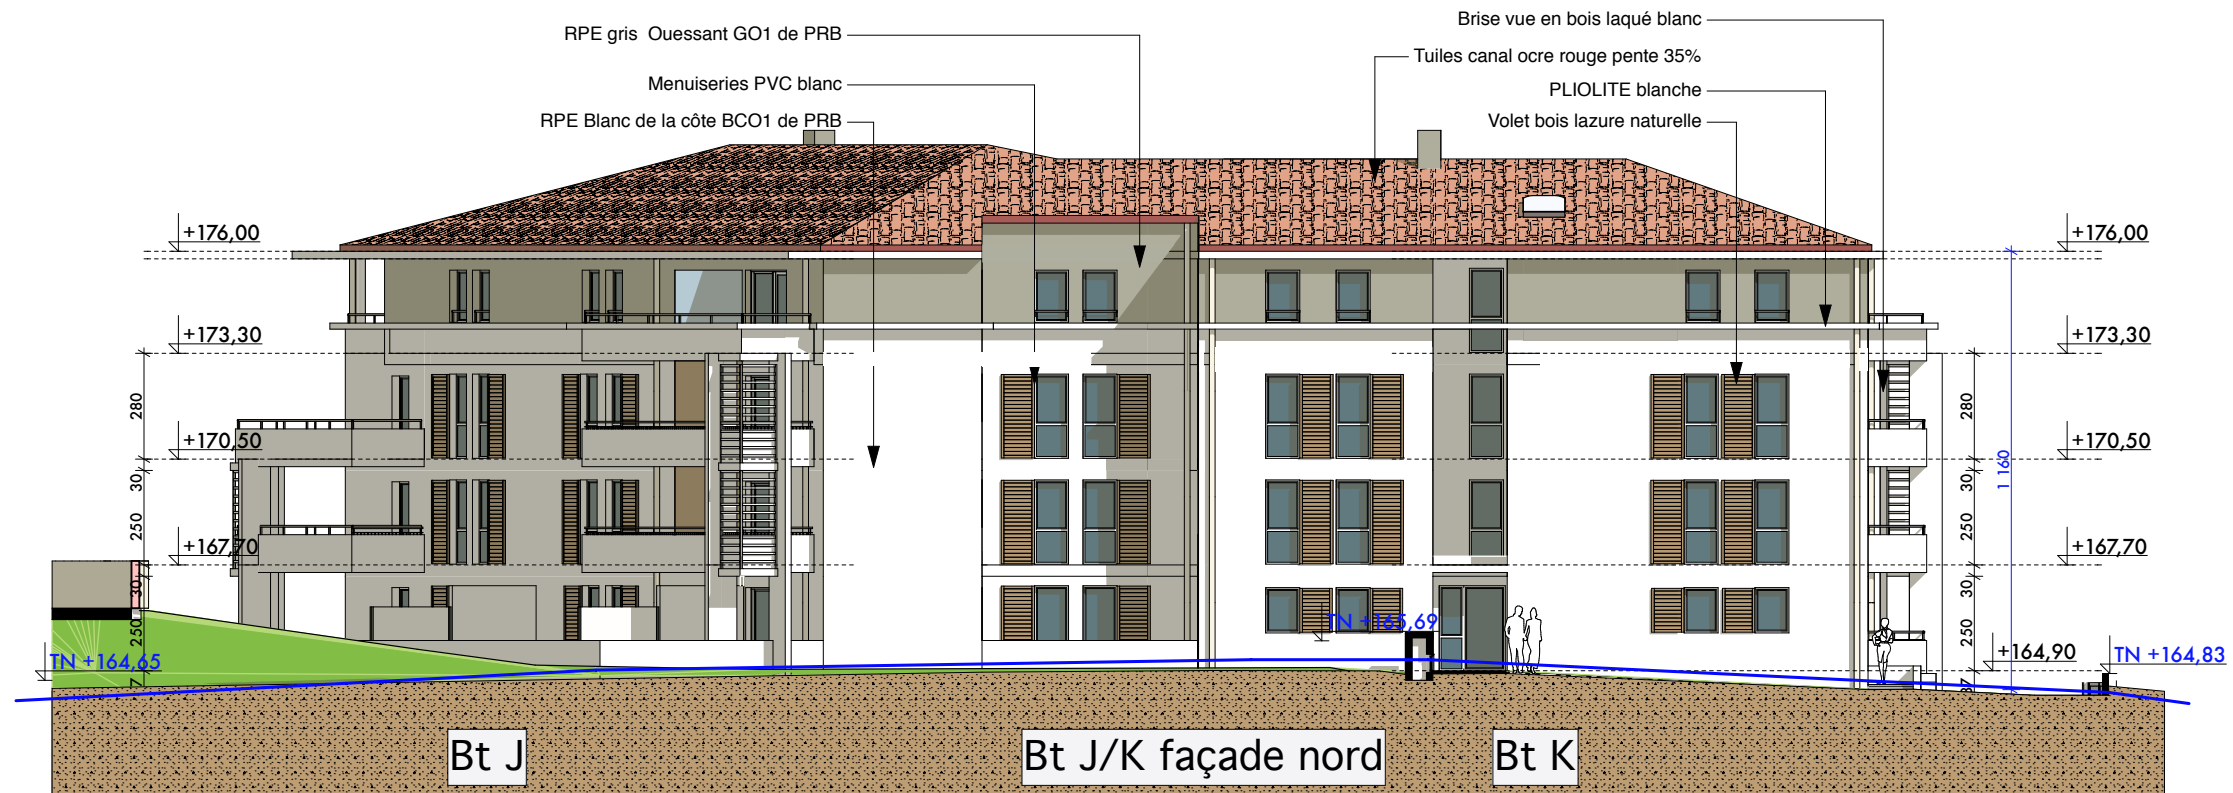

Bt J

Bt J/K façade nord

Bt K