


Bt J

Bt J/K façade est

Bt K

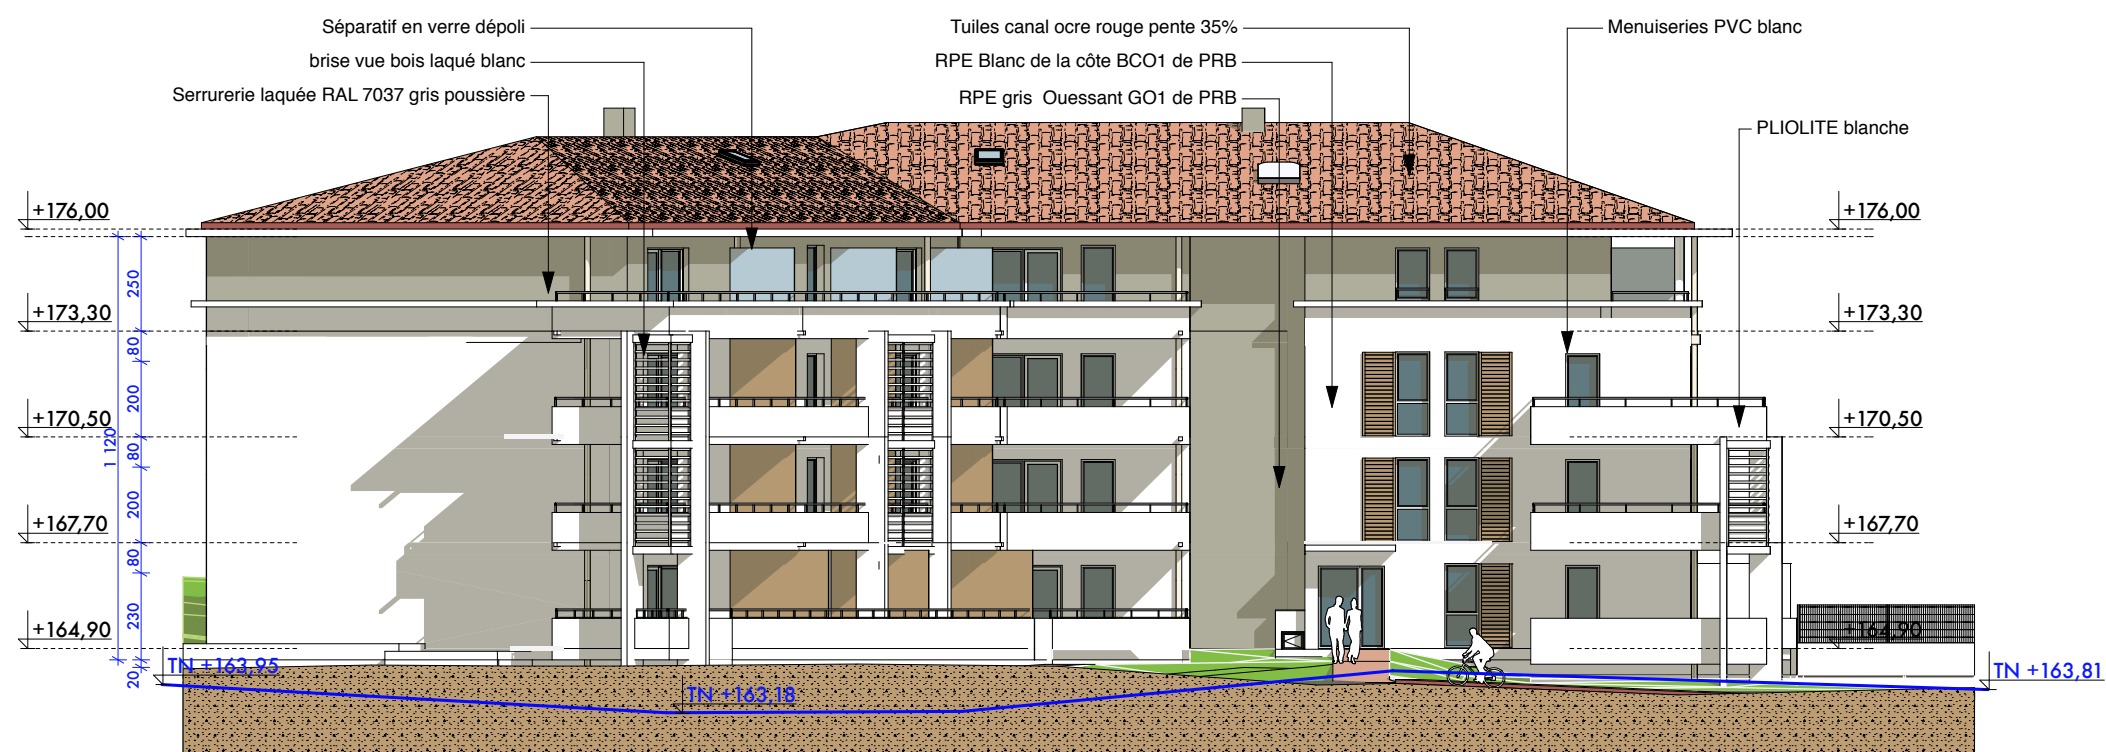

Bt K

Bt J/K façade ouest

Bt J